

227 El Cerrito Avenue

Piedmont, CA 94611




Estimated Total Finished Square Footage: 1,520 sqft
Main Level: 1,520 sqft

Estimated Total Unfinished Square Footage: 400 sqft
Lower Level: 400 sqft

Interior dimensions are shown, and all square footage measured from perimeter of exterior walls. Porch, deck, and patios are not included in calculations.
Measured on May 24th, 2019



Detached Garage
approx. 400 sqft

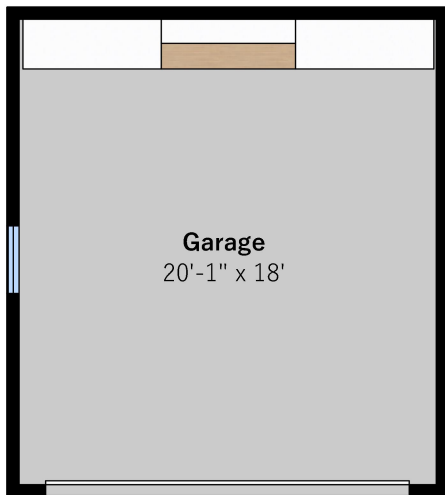


Main Residence
approx. 1,520 sqft

Any and all information on this drawing is for illustrative purposes only and is deemed reliable, but not guaranteed. All information requires independent verification.

227 El Cerrito Avenue

Piedmont, CA 94611

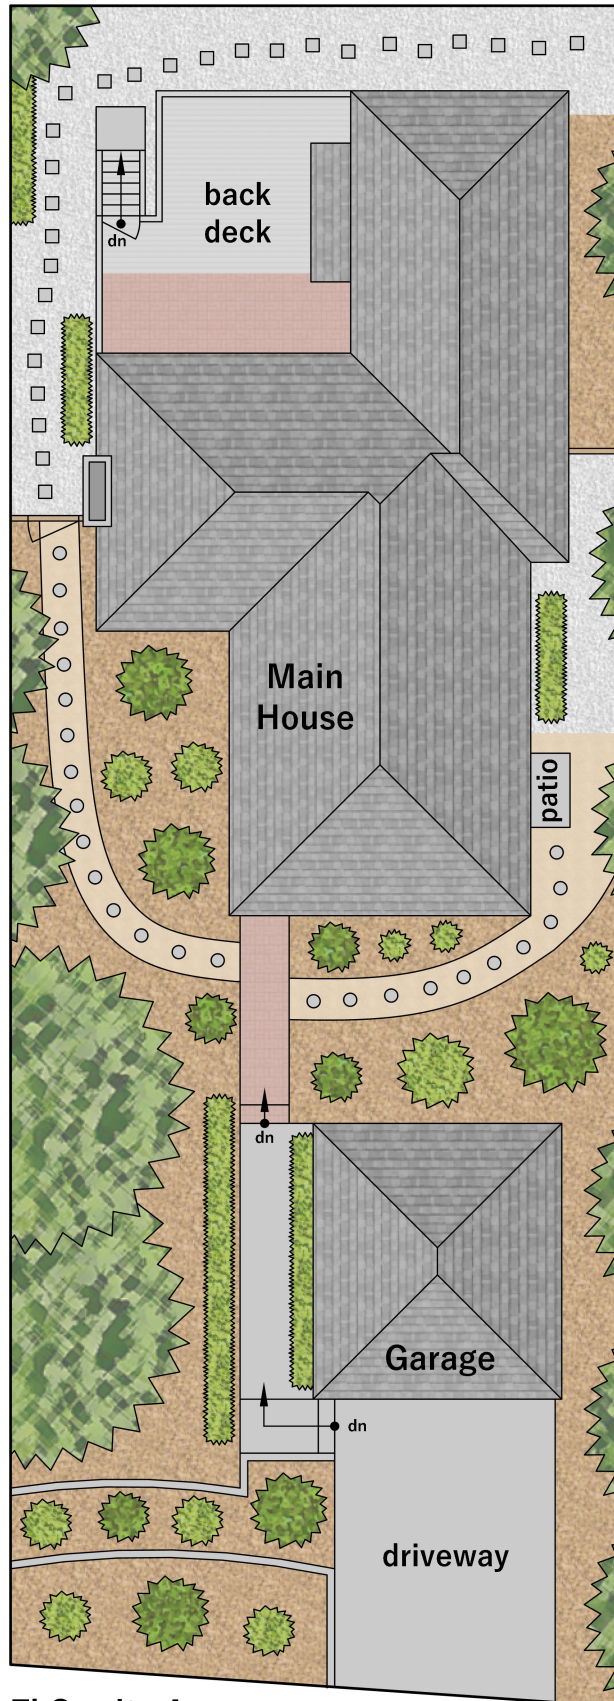

Site Plan

lot size approx. 5,704 sqft

El Cerrito Avenue

Any and all information on this drawing is for illustrative purposes only and is deemed reliable, but not guaranteed. All information requires independent verification.

Listed By: **Sarah Abel**
Compass | www.sarahabel.com

Drawn by: Joe Barnes Design
www.joebarnesdesign.com